


DO NOT SCALE

© Copyright.
Copyright in these drawings vests in Reliable Barrier Systems Ltd & is our exclusive property. They must be treated as confidential & it is forbidden to reproduce or copy or part with the same to any third party without written permission.
Arrangements & components shown are part of a patented system therefore patent protection applies.

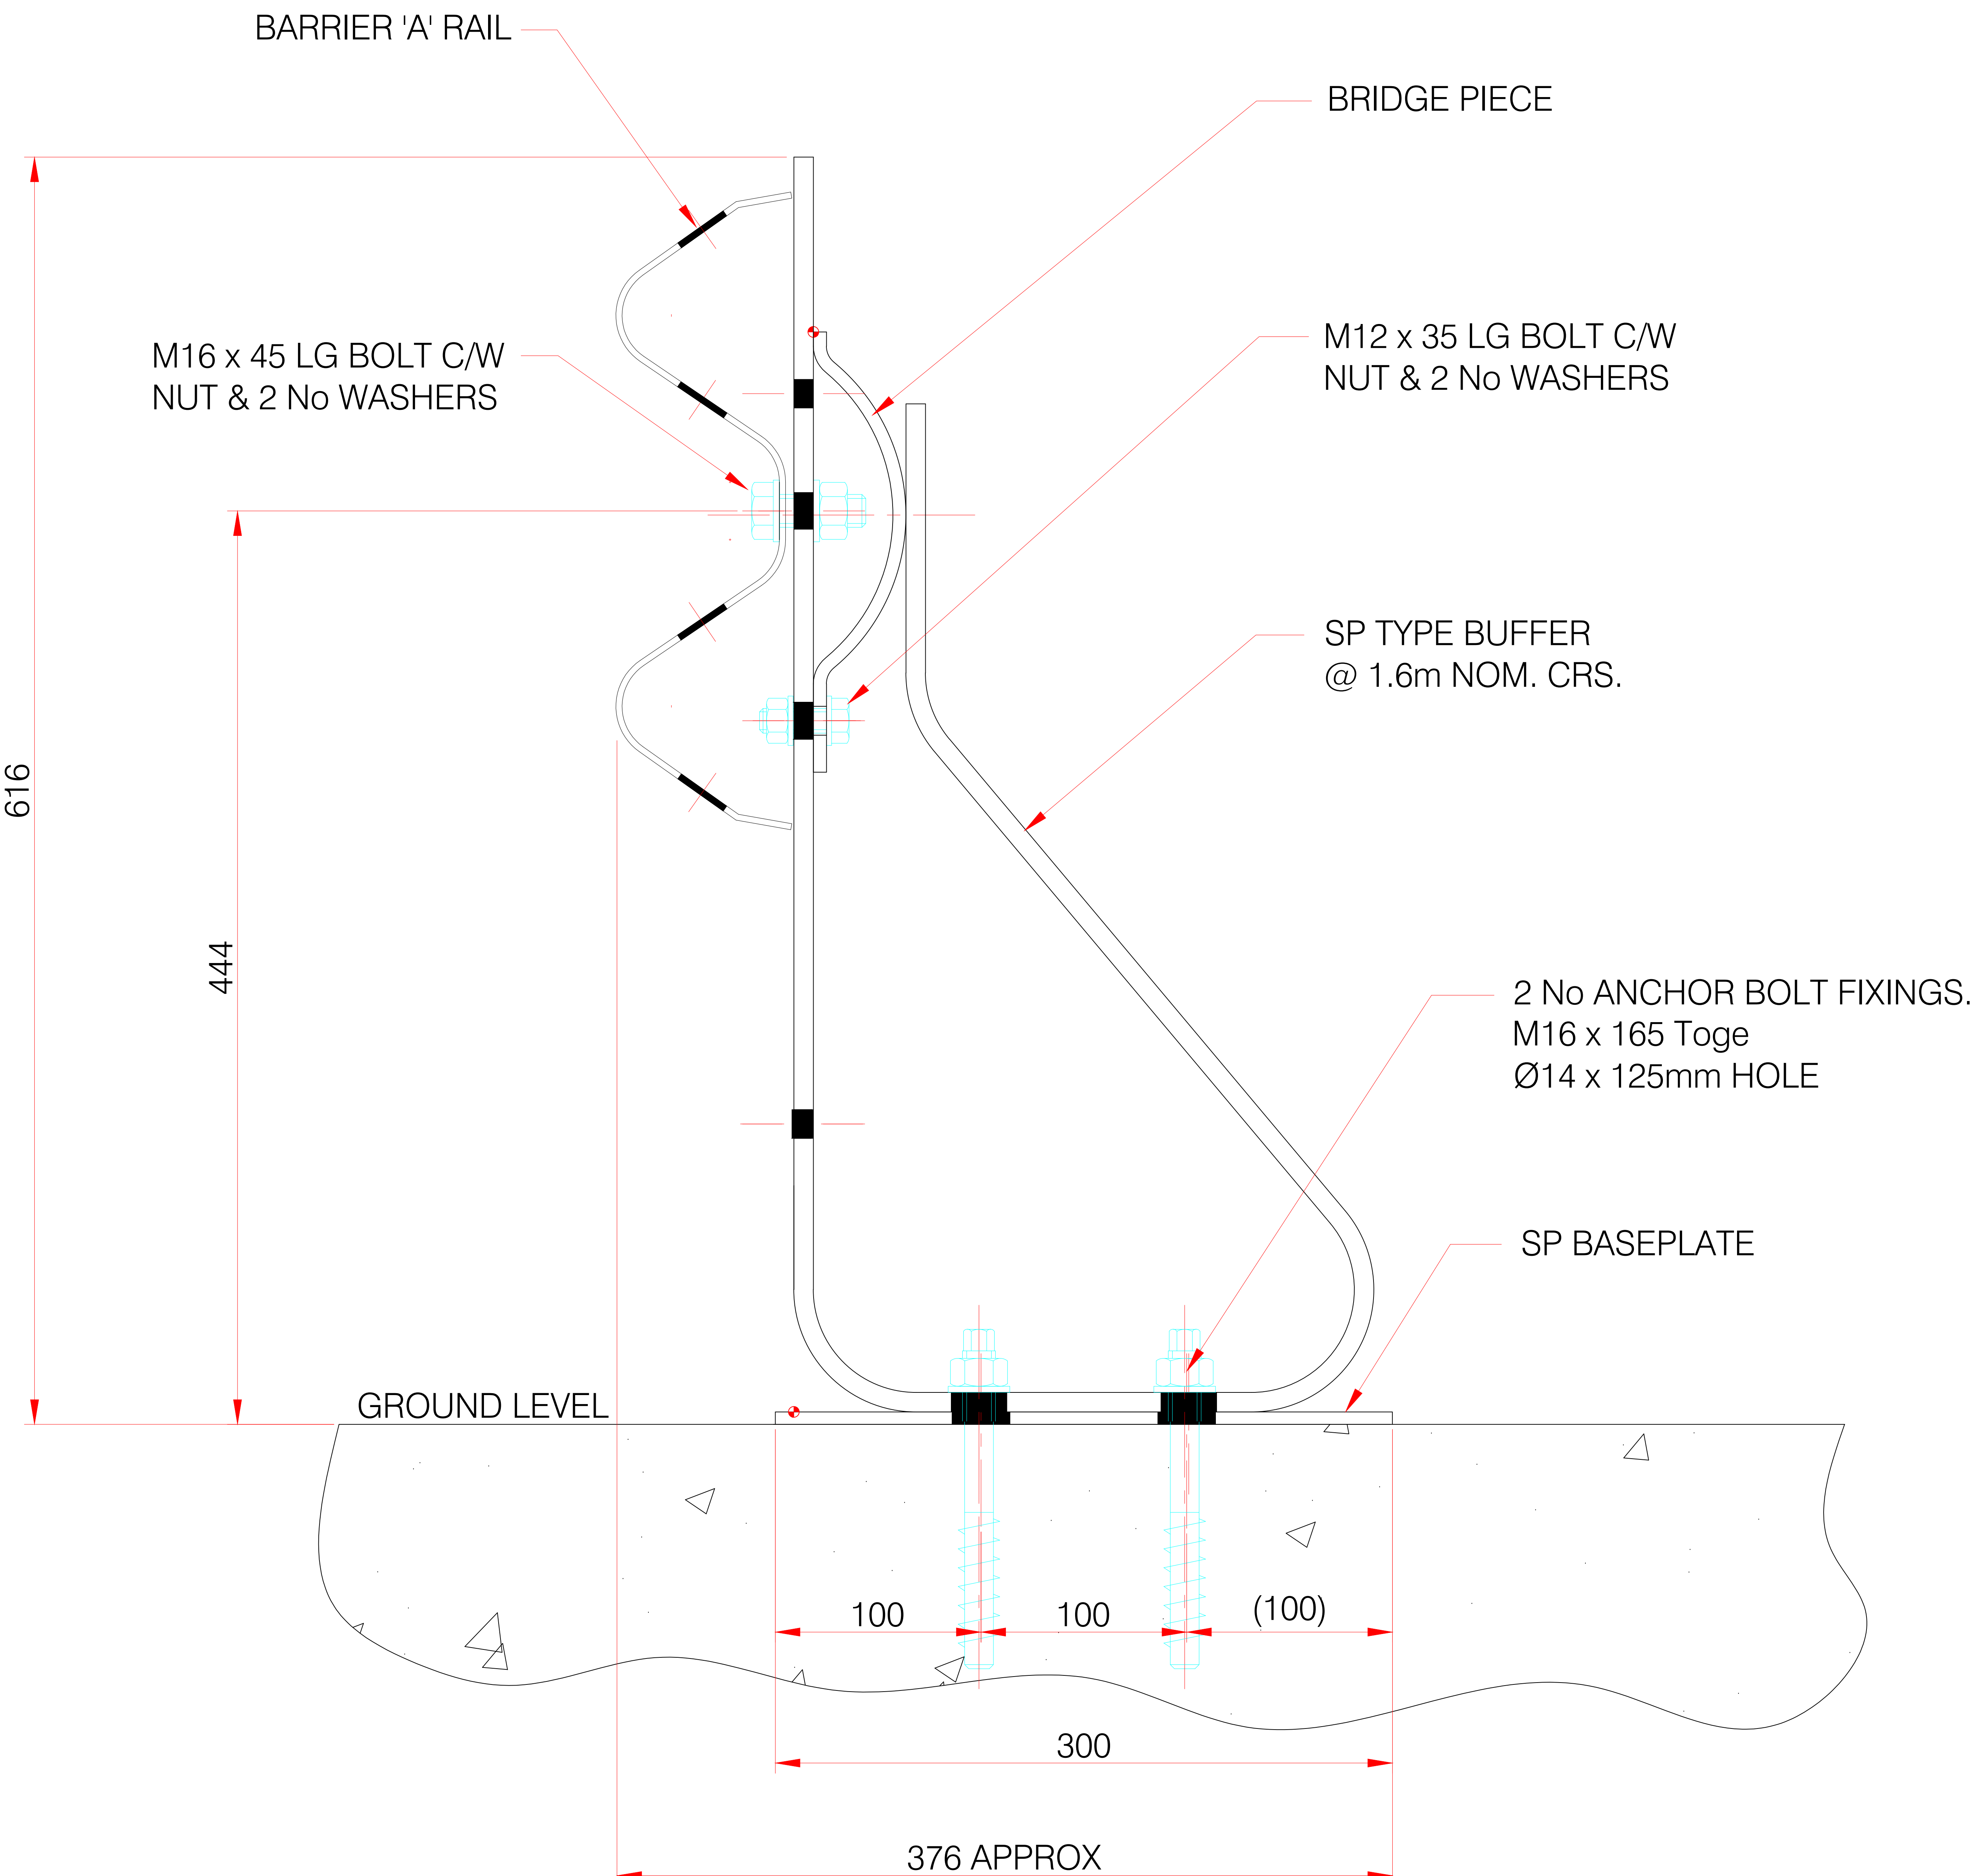

NOTE-
FOR DEFLECTION ZONE AND PERFORMANCE
DETAILS SEE DRG No SP610-DZ-RBS-003

Drawn <i>D. Hawthorne</i>	Date Dec 2024	Scale NTS
<p>FIXING DETAILS OF SP TYPE BUFFER FOR 'A' RAIL.(Toge)</p>		
<p>Reliable Barrier Systems Ltd</p> <p>8 Brook Street, Lakeside, Redditch, Worcestershire, B98 8NG</p>		
<p>Drawing No.</p> <p>SP610-RBS-004</p>		