


DO NOT SCALE

SECTION A-A
SCALE 1:10
STATIC POSITION.

SECTION A-A
SCALE 1:10
DEFLECTED POSITION.

© Copyright.
Copyright in these drawings vests in Reliable Barrier Systems Ltd & is our exclusive property. They must be treated as confidential & it is forbidden to reproduce or copy or part with the same to any third party without written permission.
Arrangements & components shown are part of a patented system therefore patent protection applies.

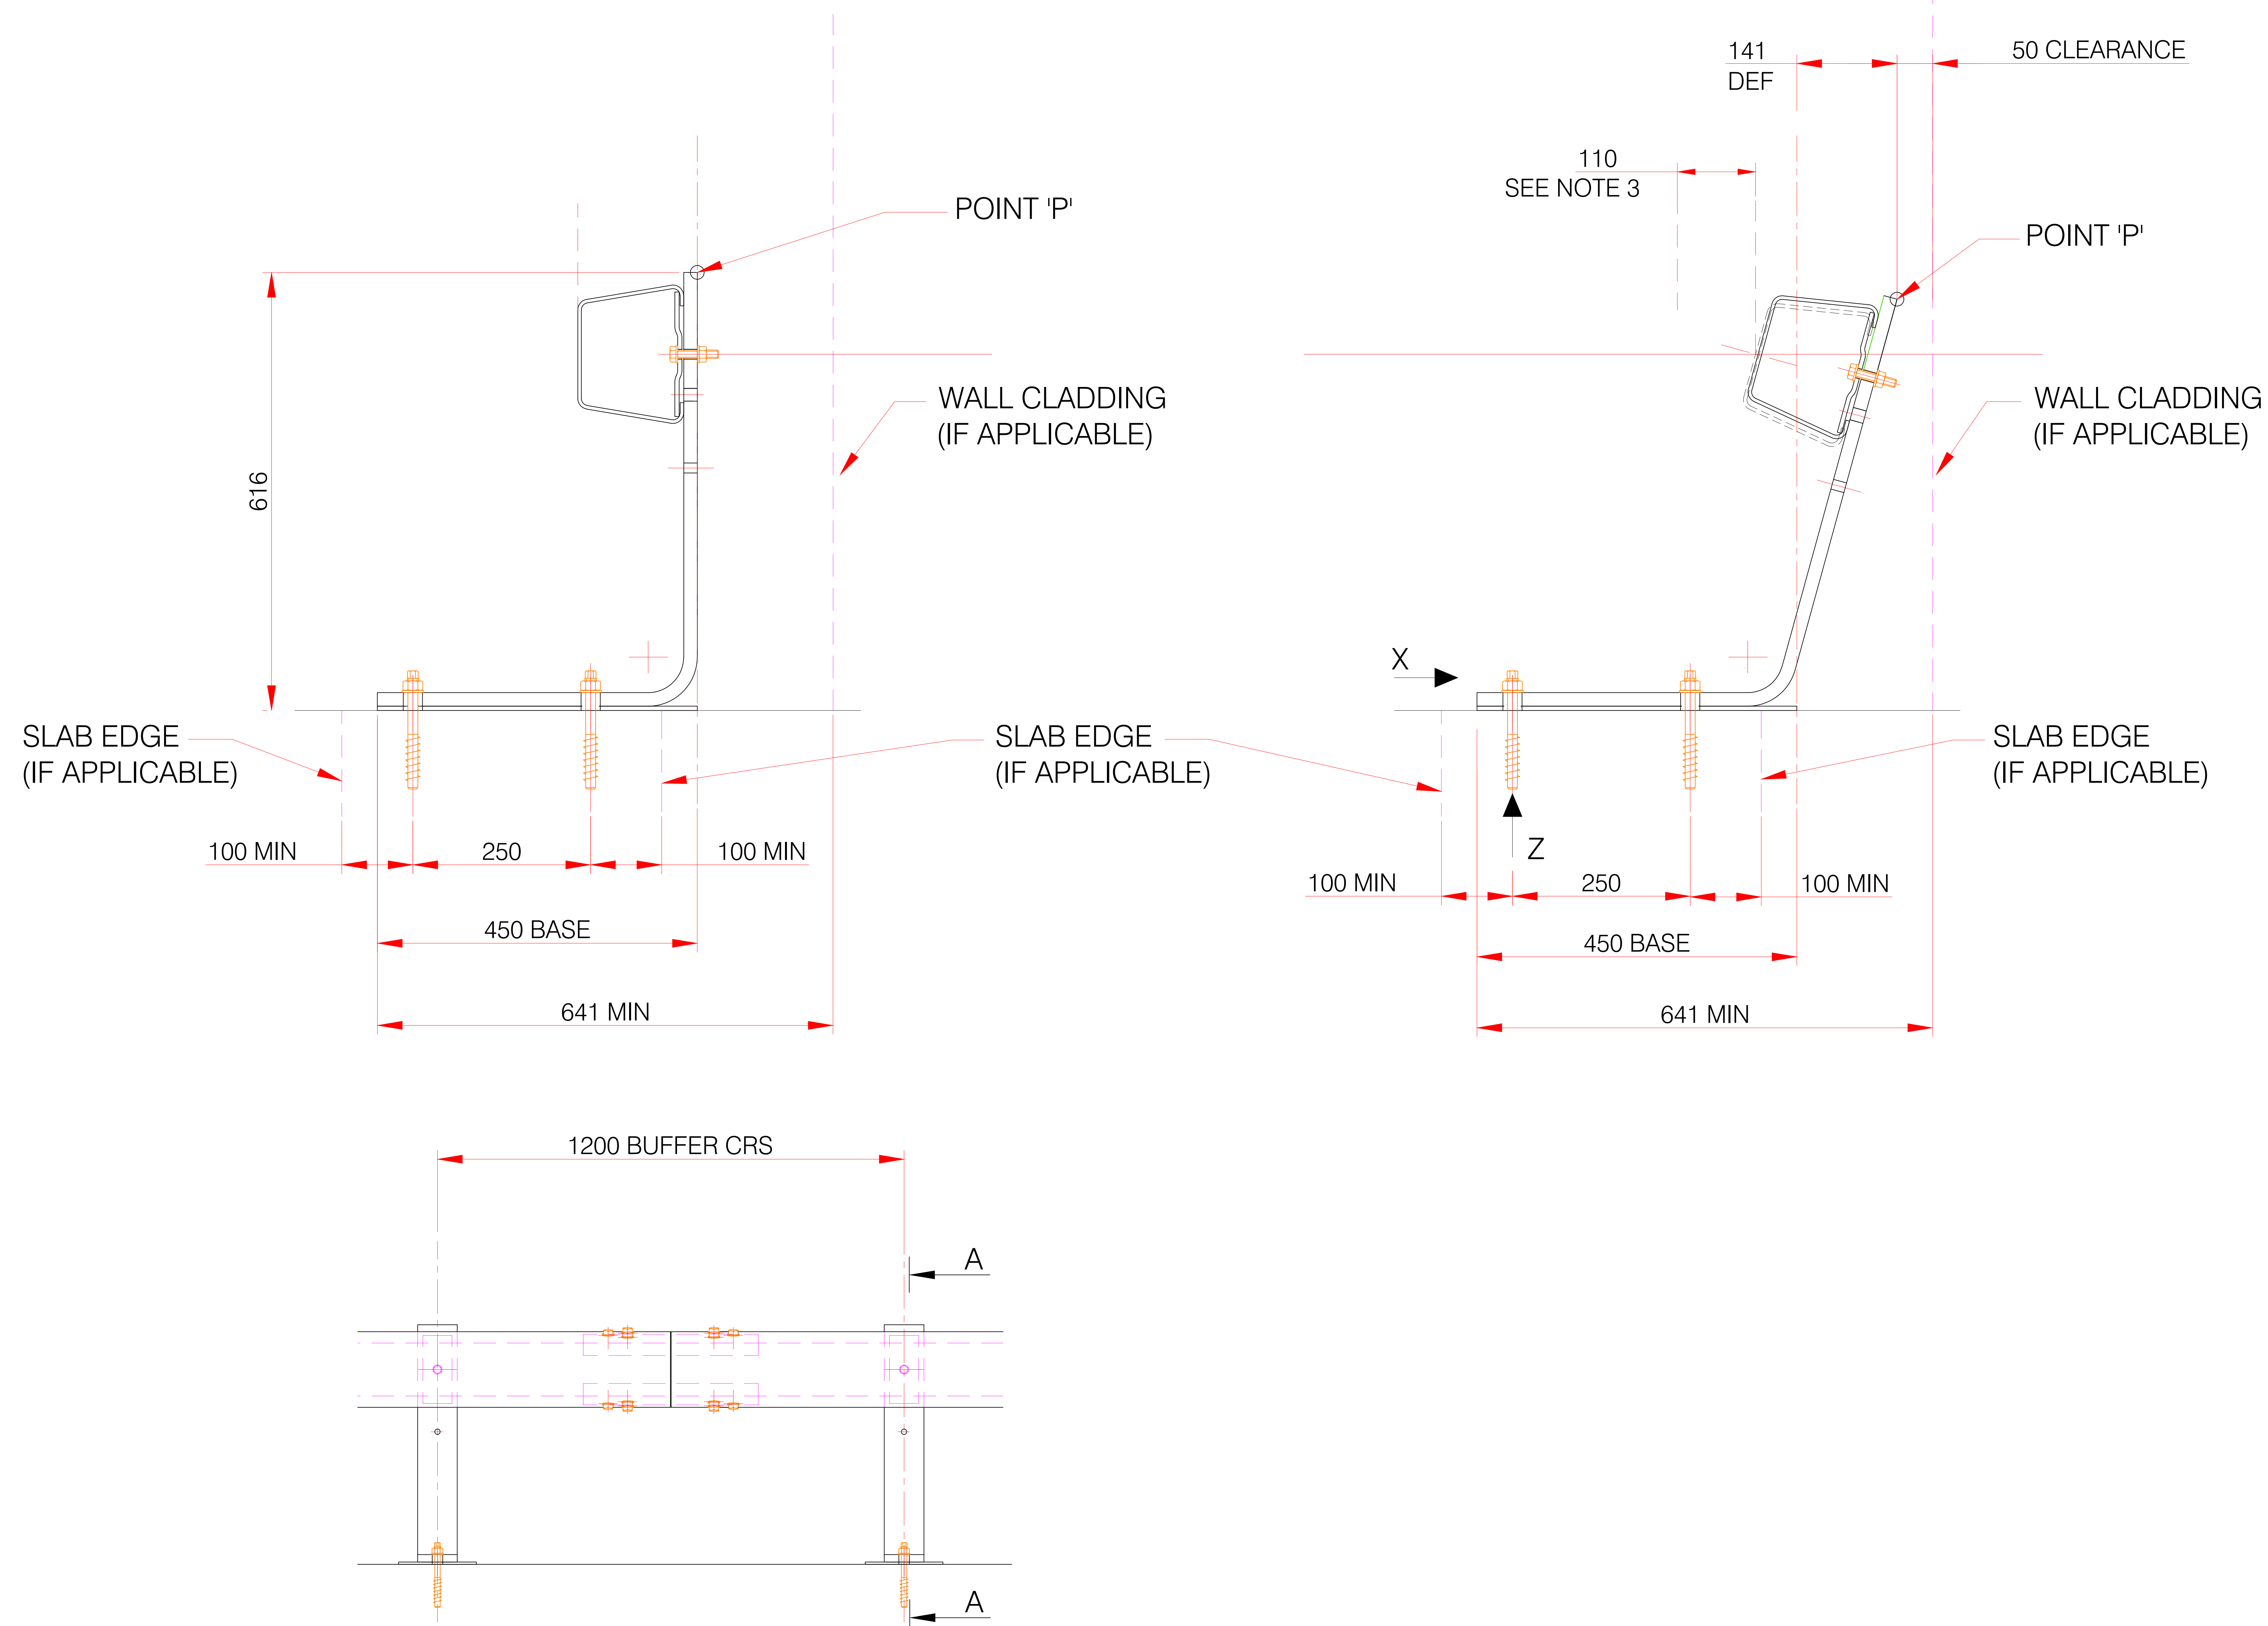


Drawn <i>D. Hawthorne</i>	Date Dec 2024	Scale NTS
------------------------------	------------------	--------------

DEFLECTION ZONE FOR SPLHG
HEAVY DUTY BUFFER 1.2M CRS
FOR OPEN BOX BEAM.

Reliable Barrier Systems Ltd

8 Brook Street, Lakeside,
Redditch, Worcestershire,
B98 8NG

Drawing No.
SPLHG610-DZ-RBS-006

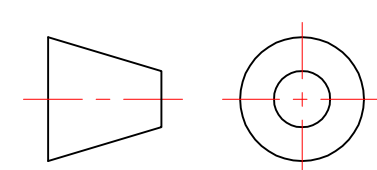

ELEVATION ON SPLHG HEAVY DUTY BUFFER for OPEN BOX BEAM SYSTEM